





Site Map
N.T.S.

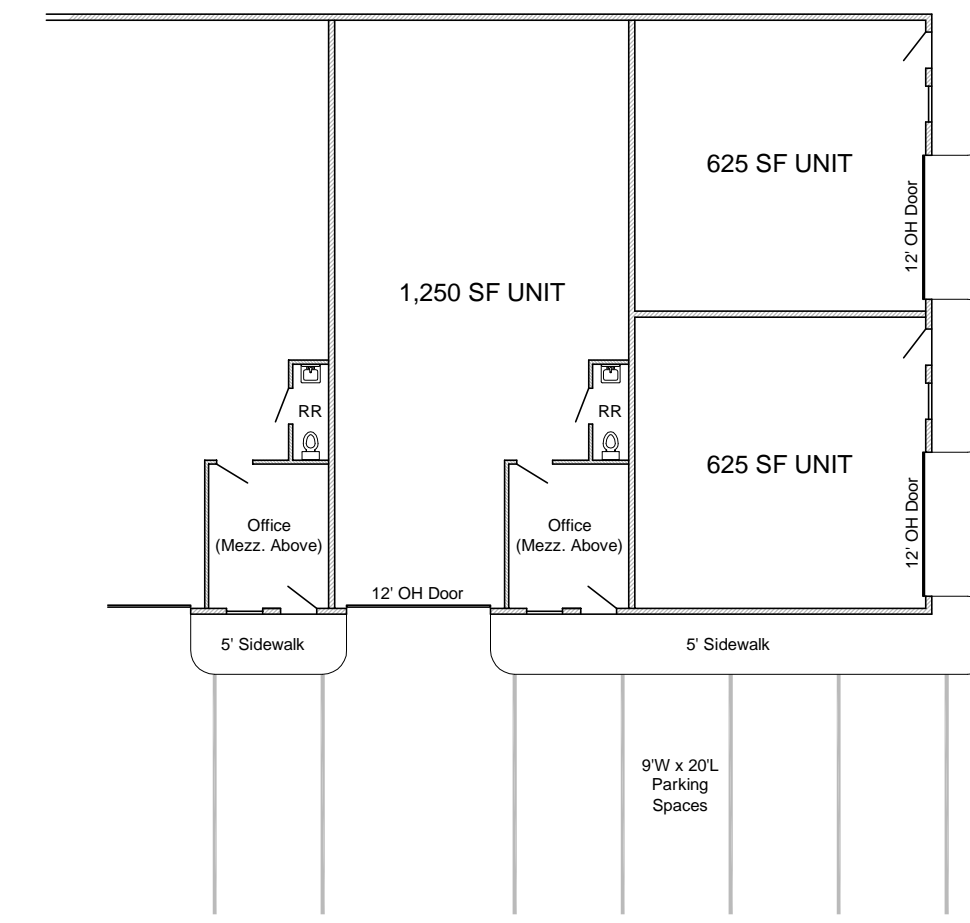

Building Detail
Scale: 1/16"=1'

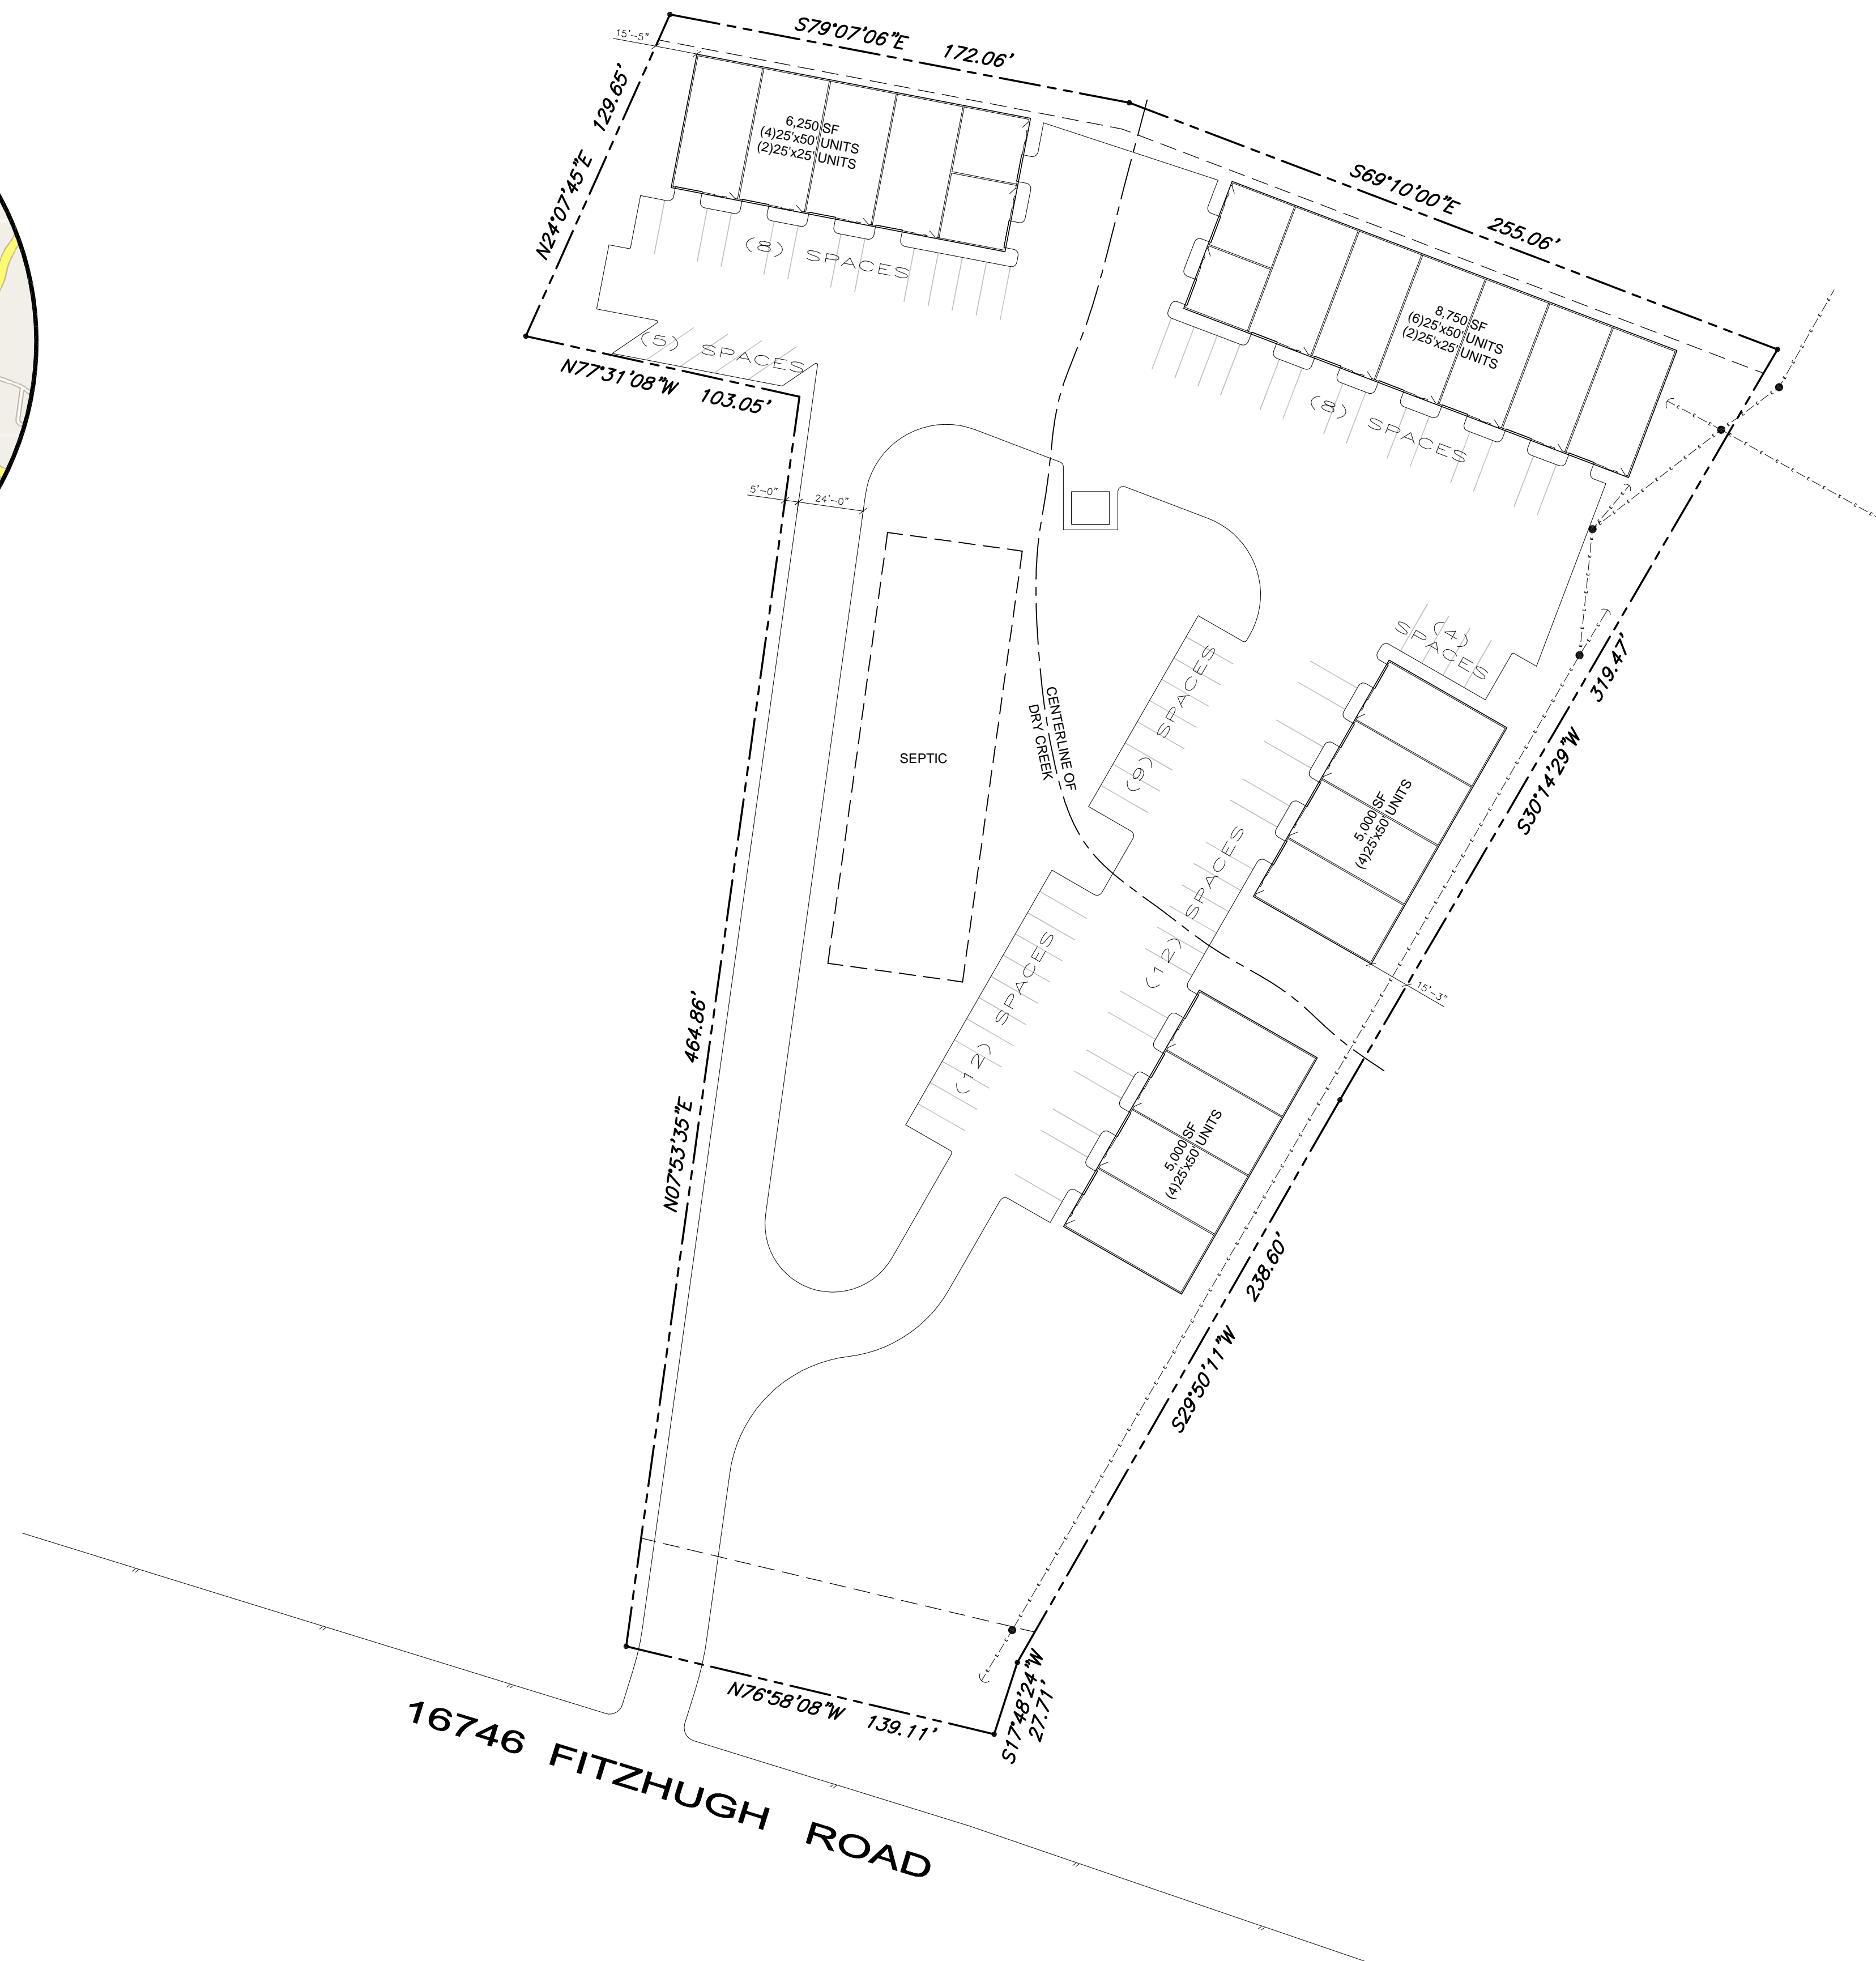

Building Elevation
Scale: 1/16"=1'

Fitzhugh Industrial Park

Concept Site Layout
Hays County, Texas



| | |
|----------|-----------------|
| DATE: | Jan 16, 2008 |
| SCALE: | 1"=40' |
| DRAFTER: | |
| FILE: | Fitzhugh IP.dwg |
| SHEET: | A1 |